


PIANTA PIANO INTERRATO -1

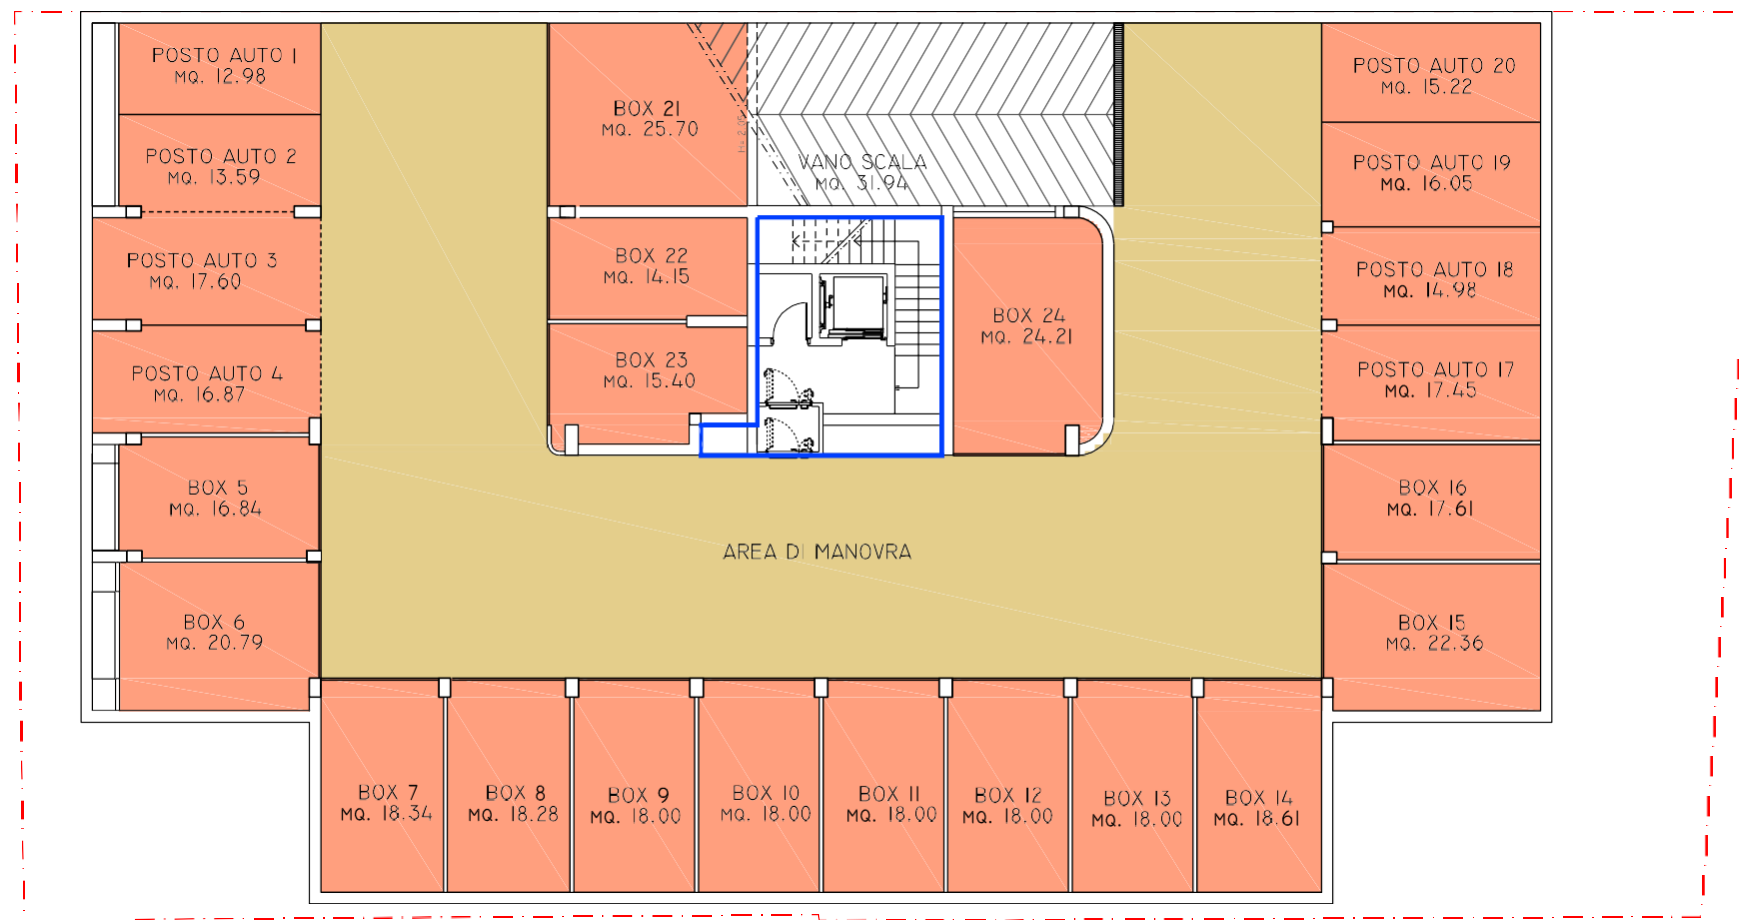

PIANO INTERRATO - 1		SUP.
QUOTA AREA DI MANOVRA	215,04 mq	
POSTO AUTO 1	12,98 mq	
POSTO AUTO 2	13,59 mq	
POSTO AUTO 3	17,60 mq	
POSTO AUTO 4	16,87 mq	
BOX 5	16,84 mq	
BOX 6	20,79 mq	
BOX 7	18,34 mq	
BOX 8	18,28 mq	
BOX 9	18,00 mq	
BOX 10	18,00 mq	
BOX 11	18,00 mq	
BOX 12	18,00 mq	
BOX 13	18,00 mq	
BOX 14	18,61 mq	
BOX 15	22,36 mq	
BOX 16	17,61 mq	
POSTO AUTO 17	17,45 mq	
POSTO AUTO 18	14,98 mq	
POSTO AUTO 19	16,05 mq	
POSTO AUTO 20	15,22 mq	
BOX 21	25,70 mq	
BOX 22	14,15 mq	
BOX 23	15,40 mq	
BOX 24	24,21 mq	
VANO SCALA / ASCENSORE	31,94 mq	